

6 5 4 3 2 1

0 10 20 30 40 50 60 70 72m

Spare Bridge

Garden

Berth

Berth

Berth

Elevator

Officer's Mess

Machinery

Engineering

Captain's Cabin

Head

Bridge

Weapons

Shop

Cabin

Elevator

Cabin




Plataea Department of War  
Technology Intelligence Command

TITLE  
Armadillo class spaceship "Tajemnica"  
"A" (top) deck floor plan

SIZE <b>A4</b>	DRAWN BY M. VERMUE, SPC4 PSM	APPROVED BY <i>Henry Stinson, CS&amp;T PSM</i>
SCALE 1:300	REV F	SHEET 1


6 5 4 3 2 1

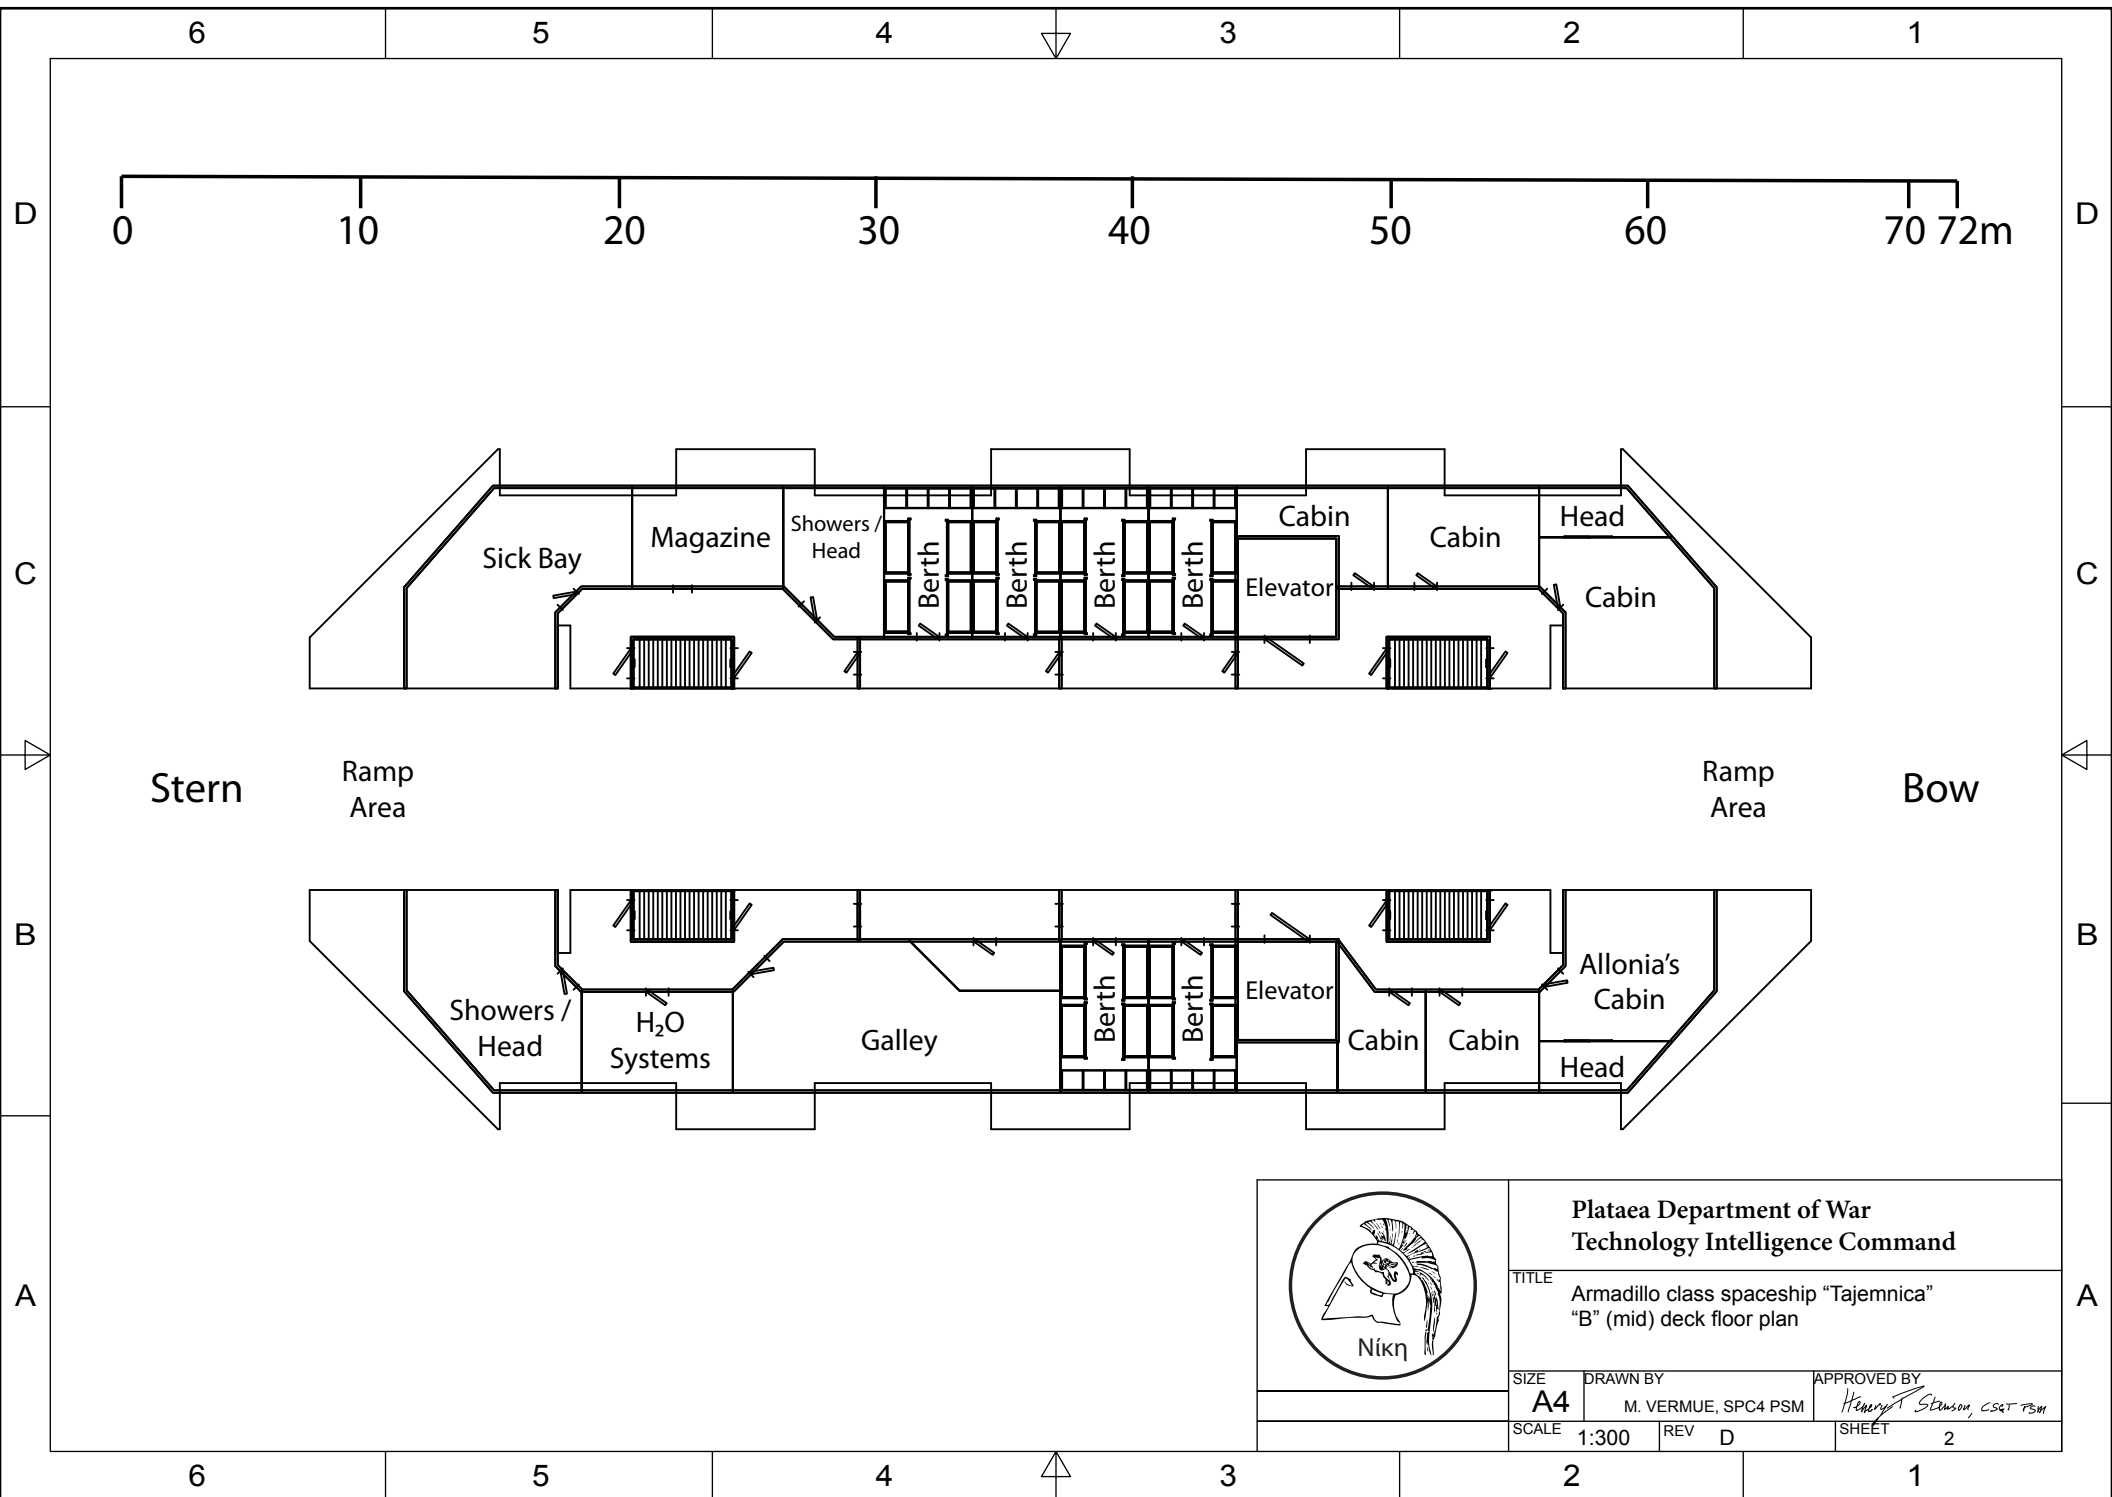

**Plataea Department of War  
Technology Intelligence Command**

TITLE  
Armadillo class spaceship "Tajemnica"  
"B" (mid) deck floor plan

SIZE <b>A4</b>	DRAWN BY M. VERMUE, SPC4 PSM	APPROVED BY <i>Henry T. Stinson, CS&amp;T PSM</i>
SCALE 1:300	REV D	SHEET 2

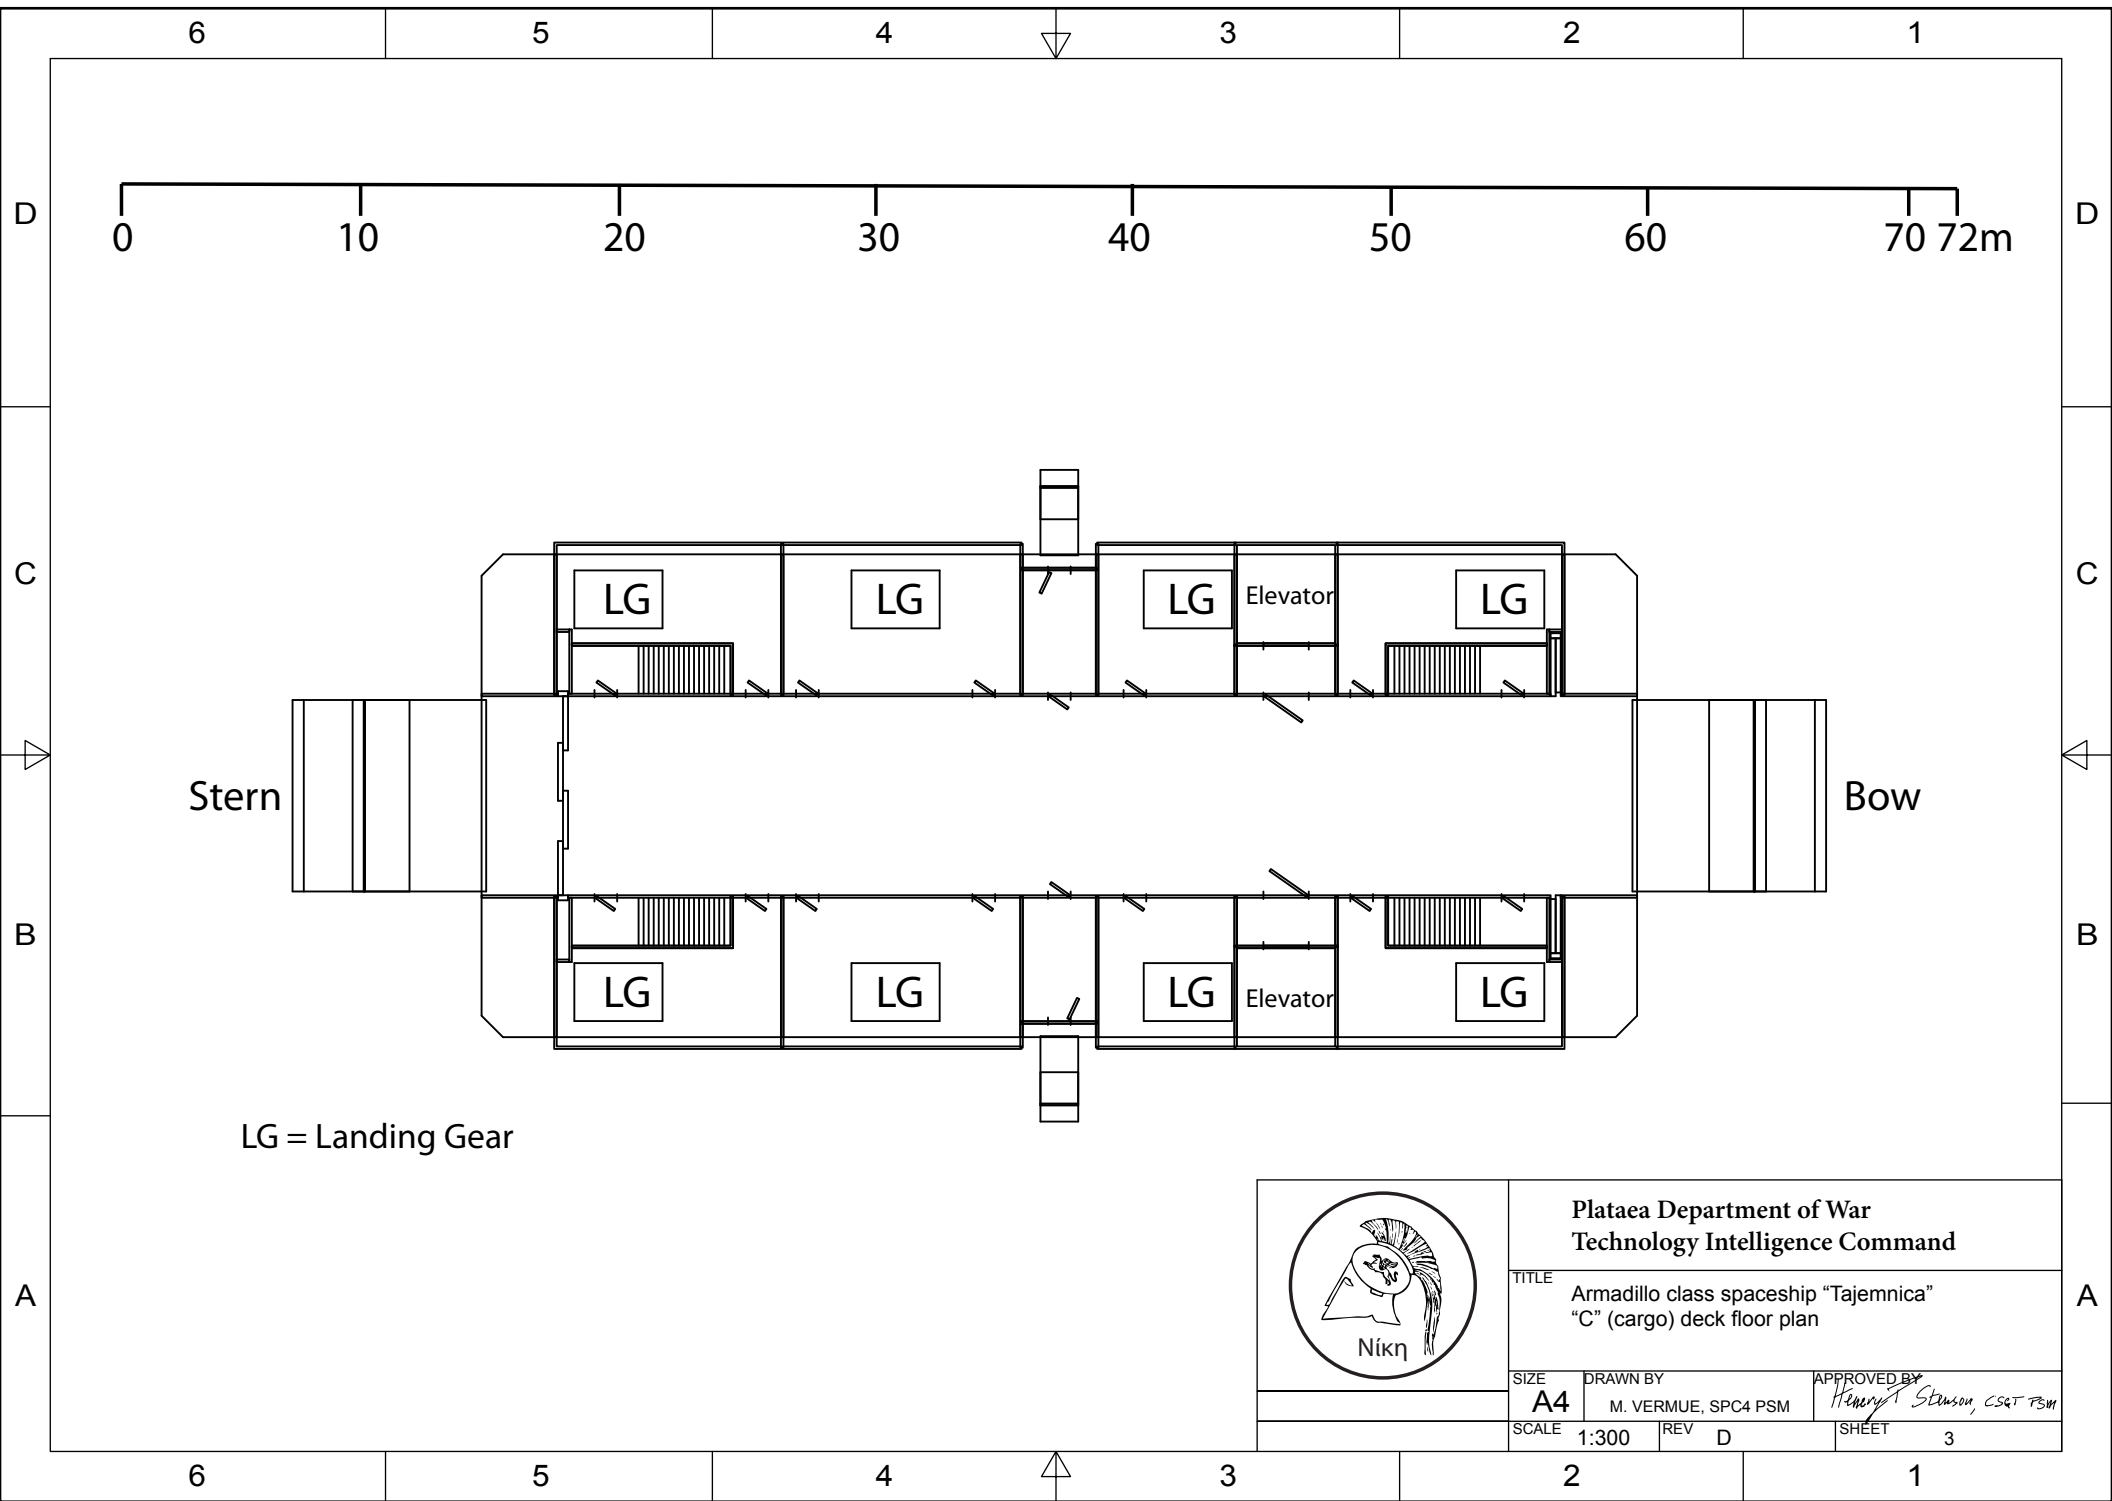

**Plataea Department of War  
Technology Intelligence Command**

TITLE  
Armadillo class spaceship "Tajemnica"  
"C" (cargo) deck floor plan

SIZE <b>A4</b>	DRAWN BY M. VERMUE, SPC4 PSM	APPROVED BY <i>Henry A. Stinson, CS&amp;T PSM</i>
SCALE 1:300	REV D	SHEET 3